

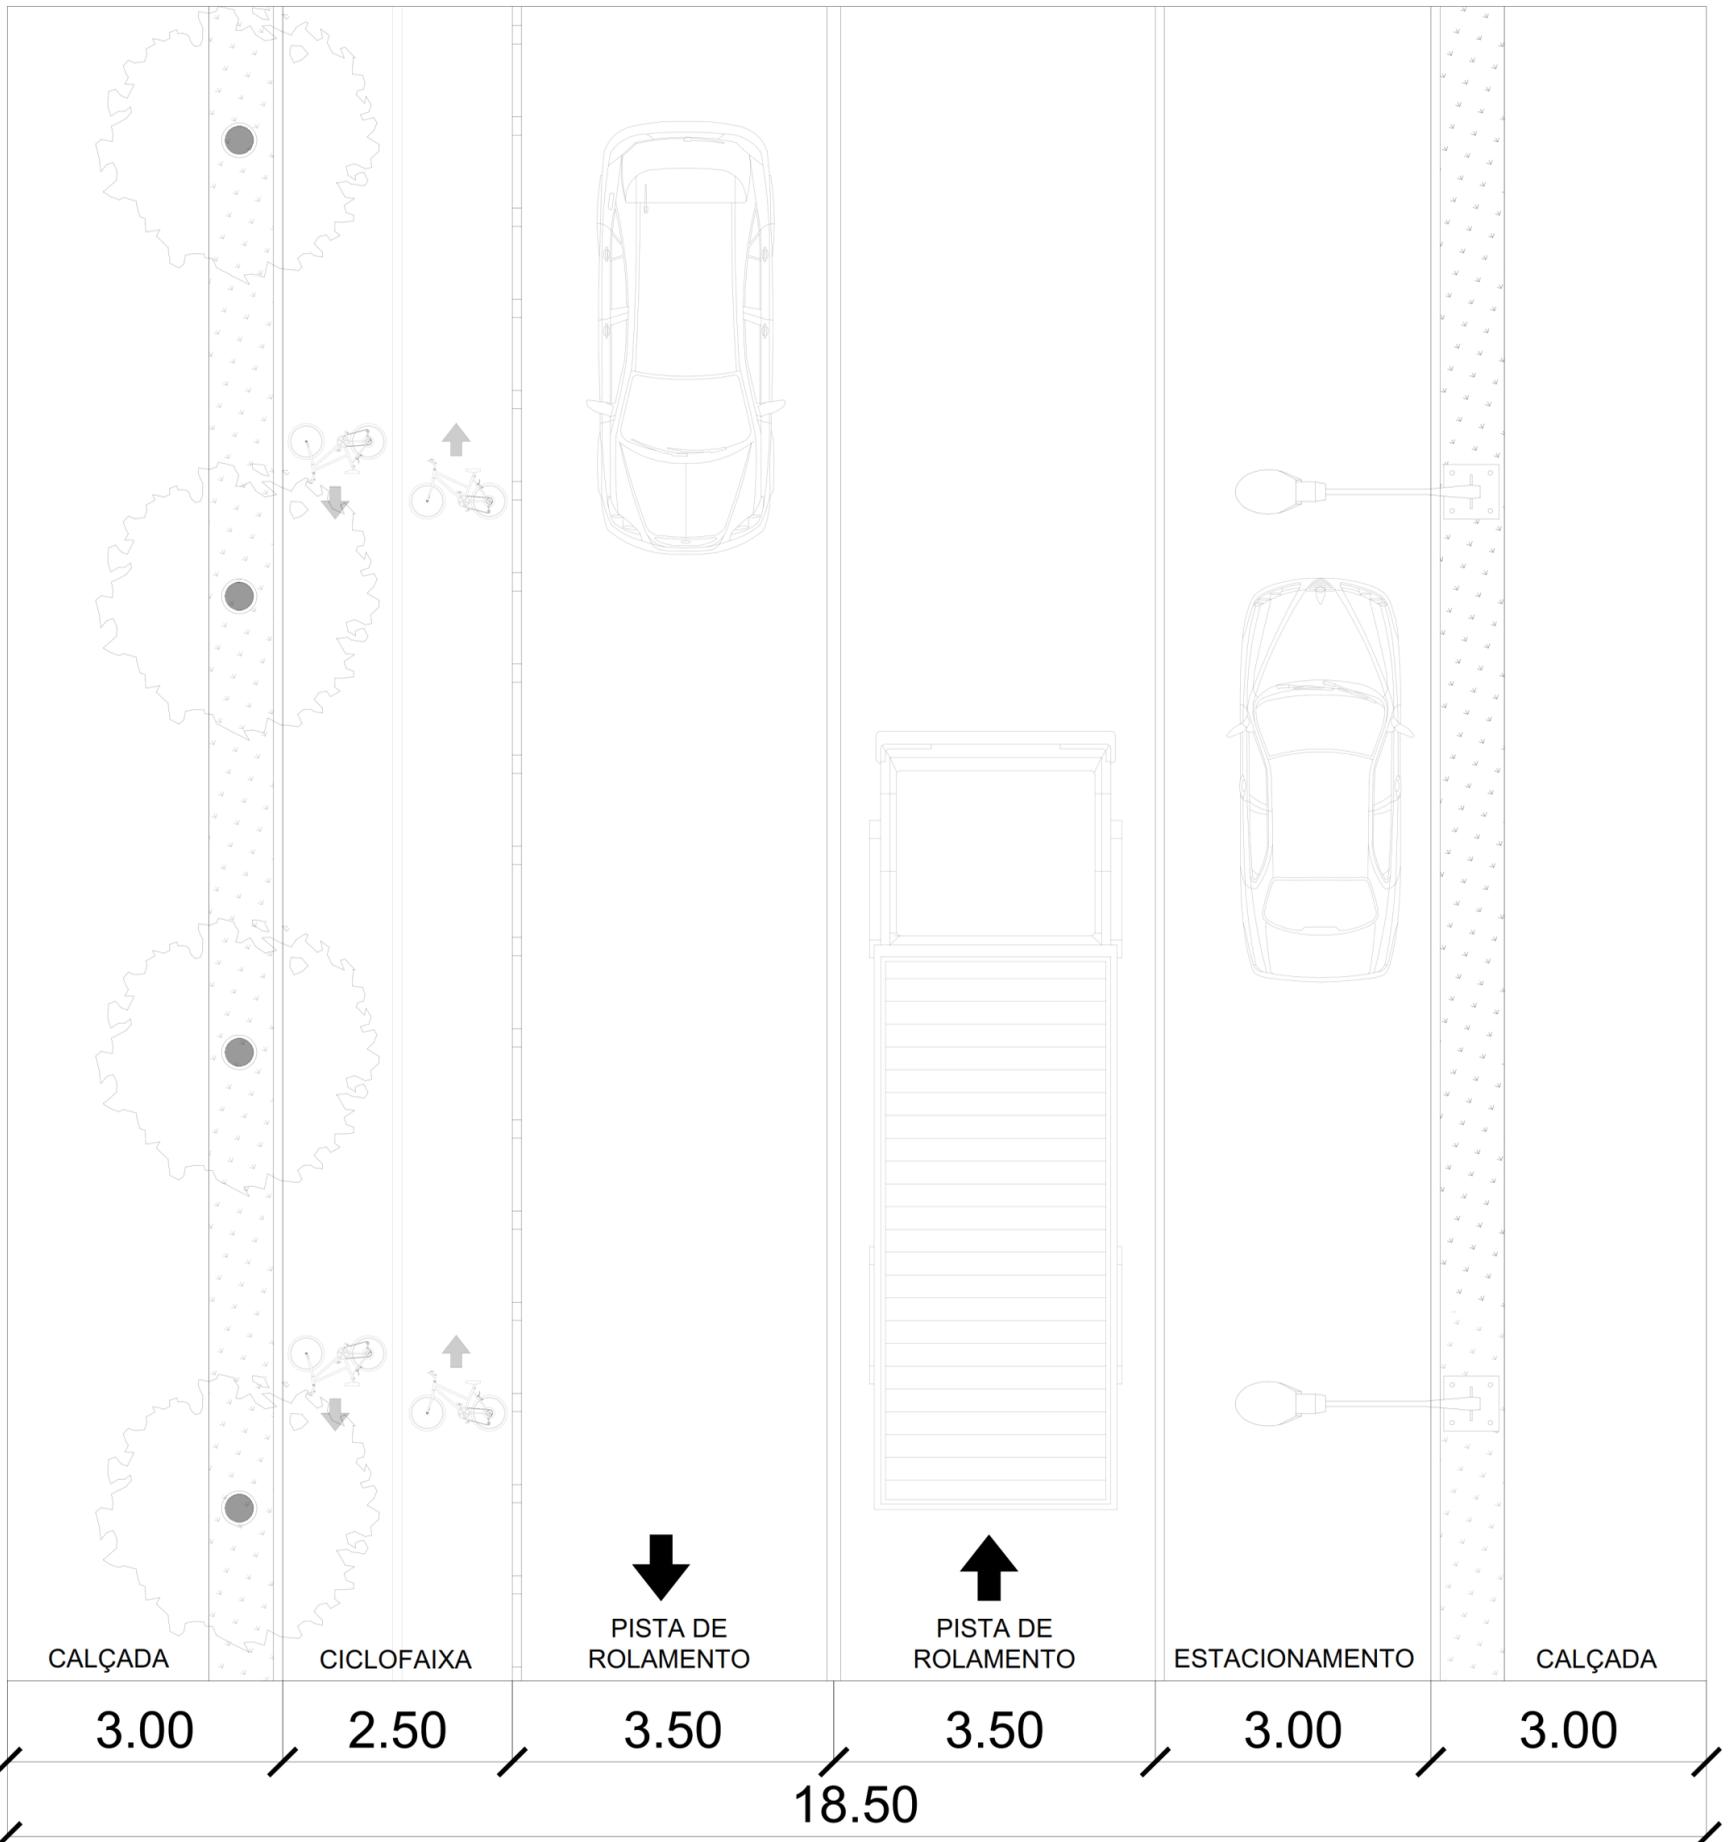
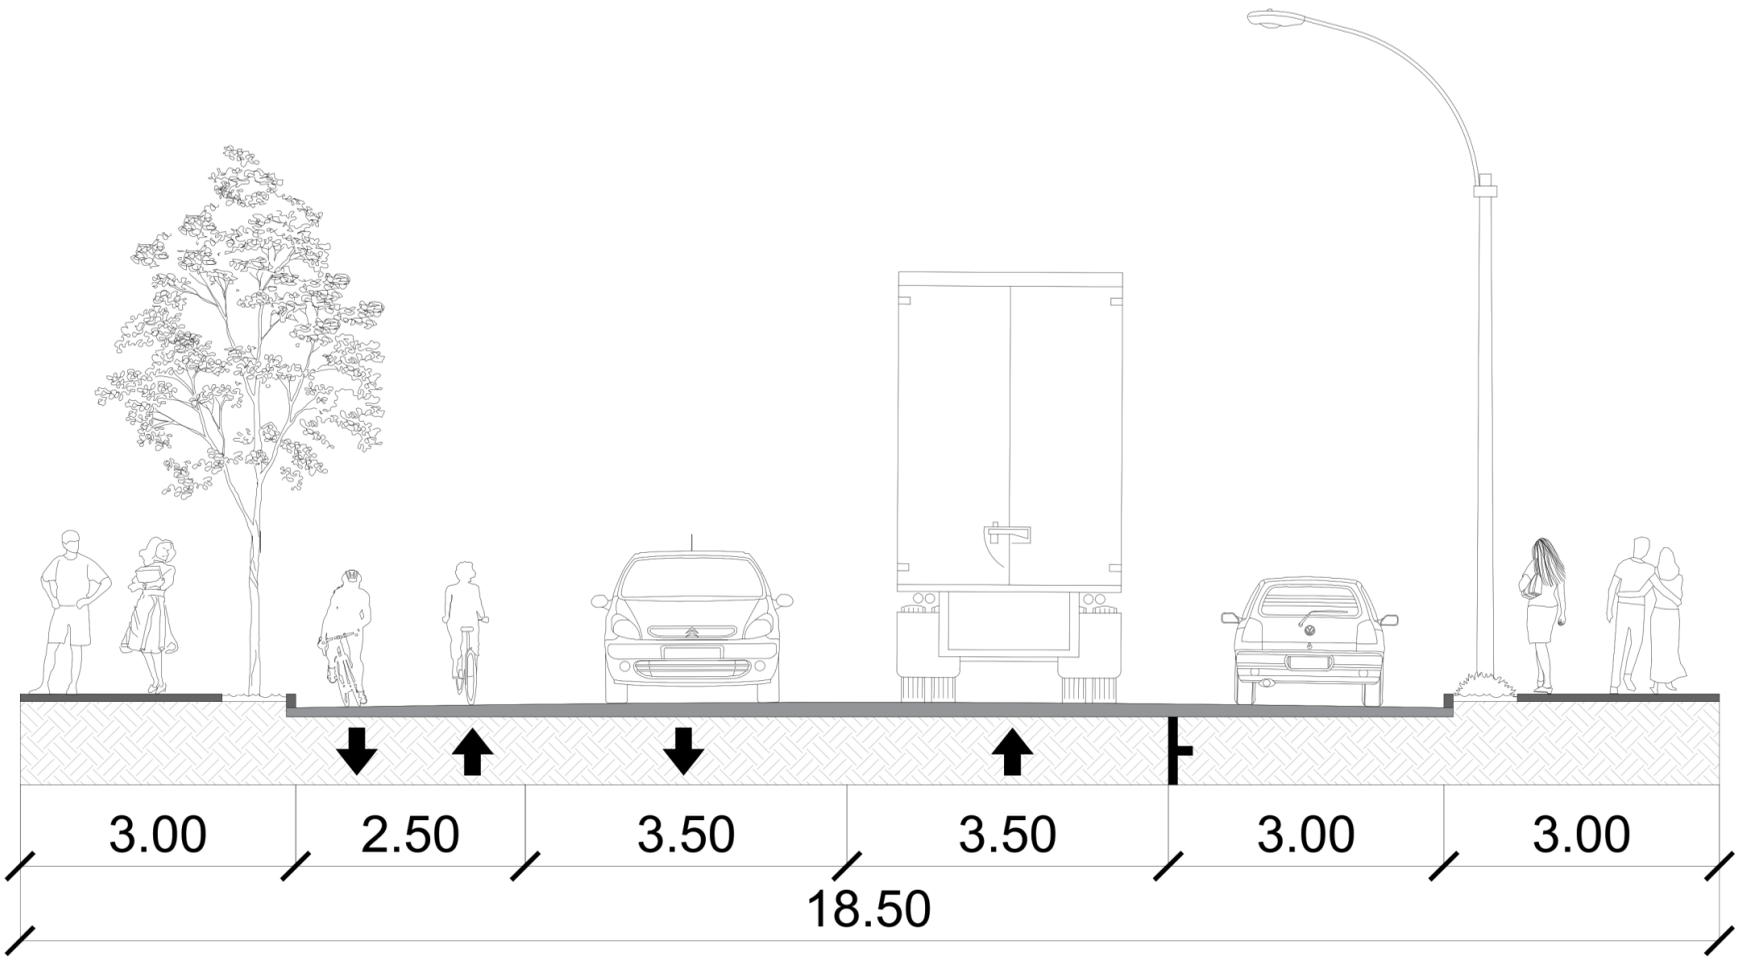




ANEXO I  
CROQUI DE GABARITO DE VIAS

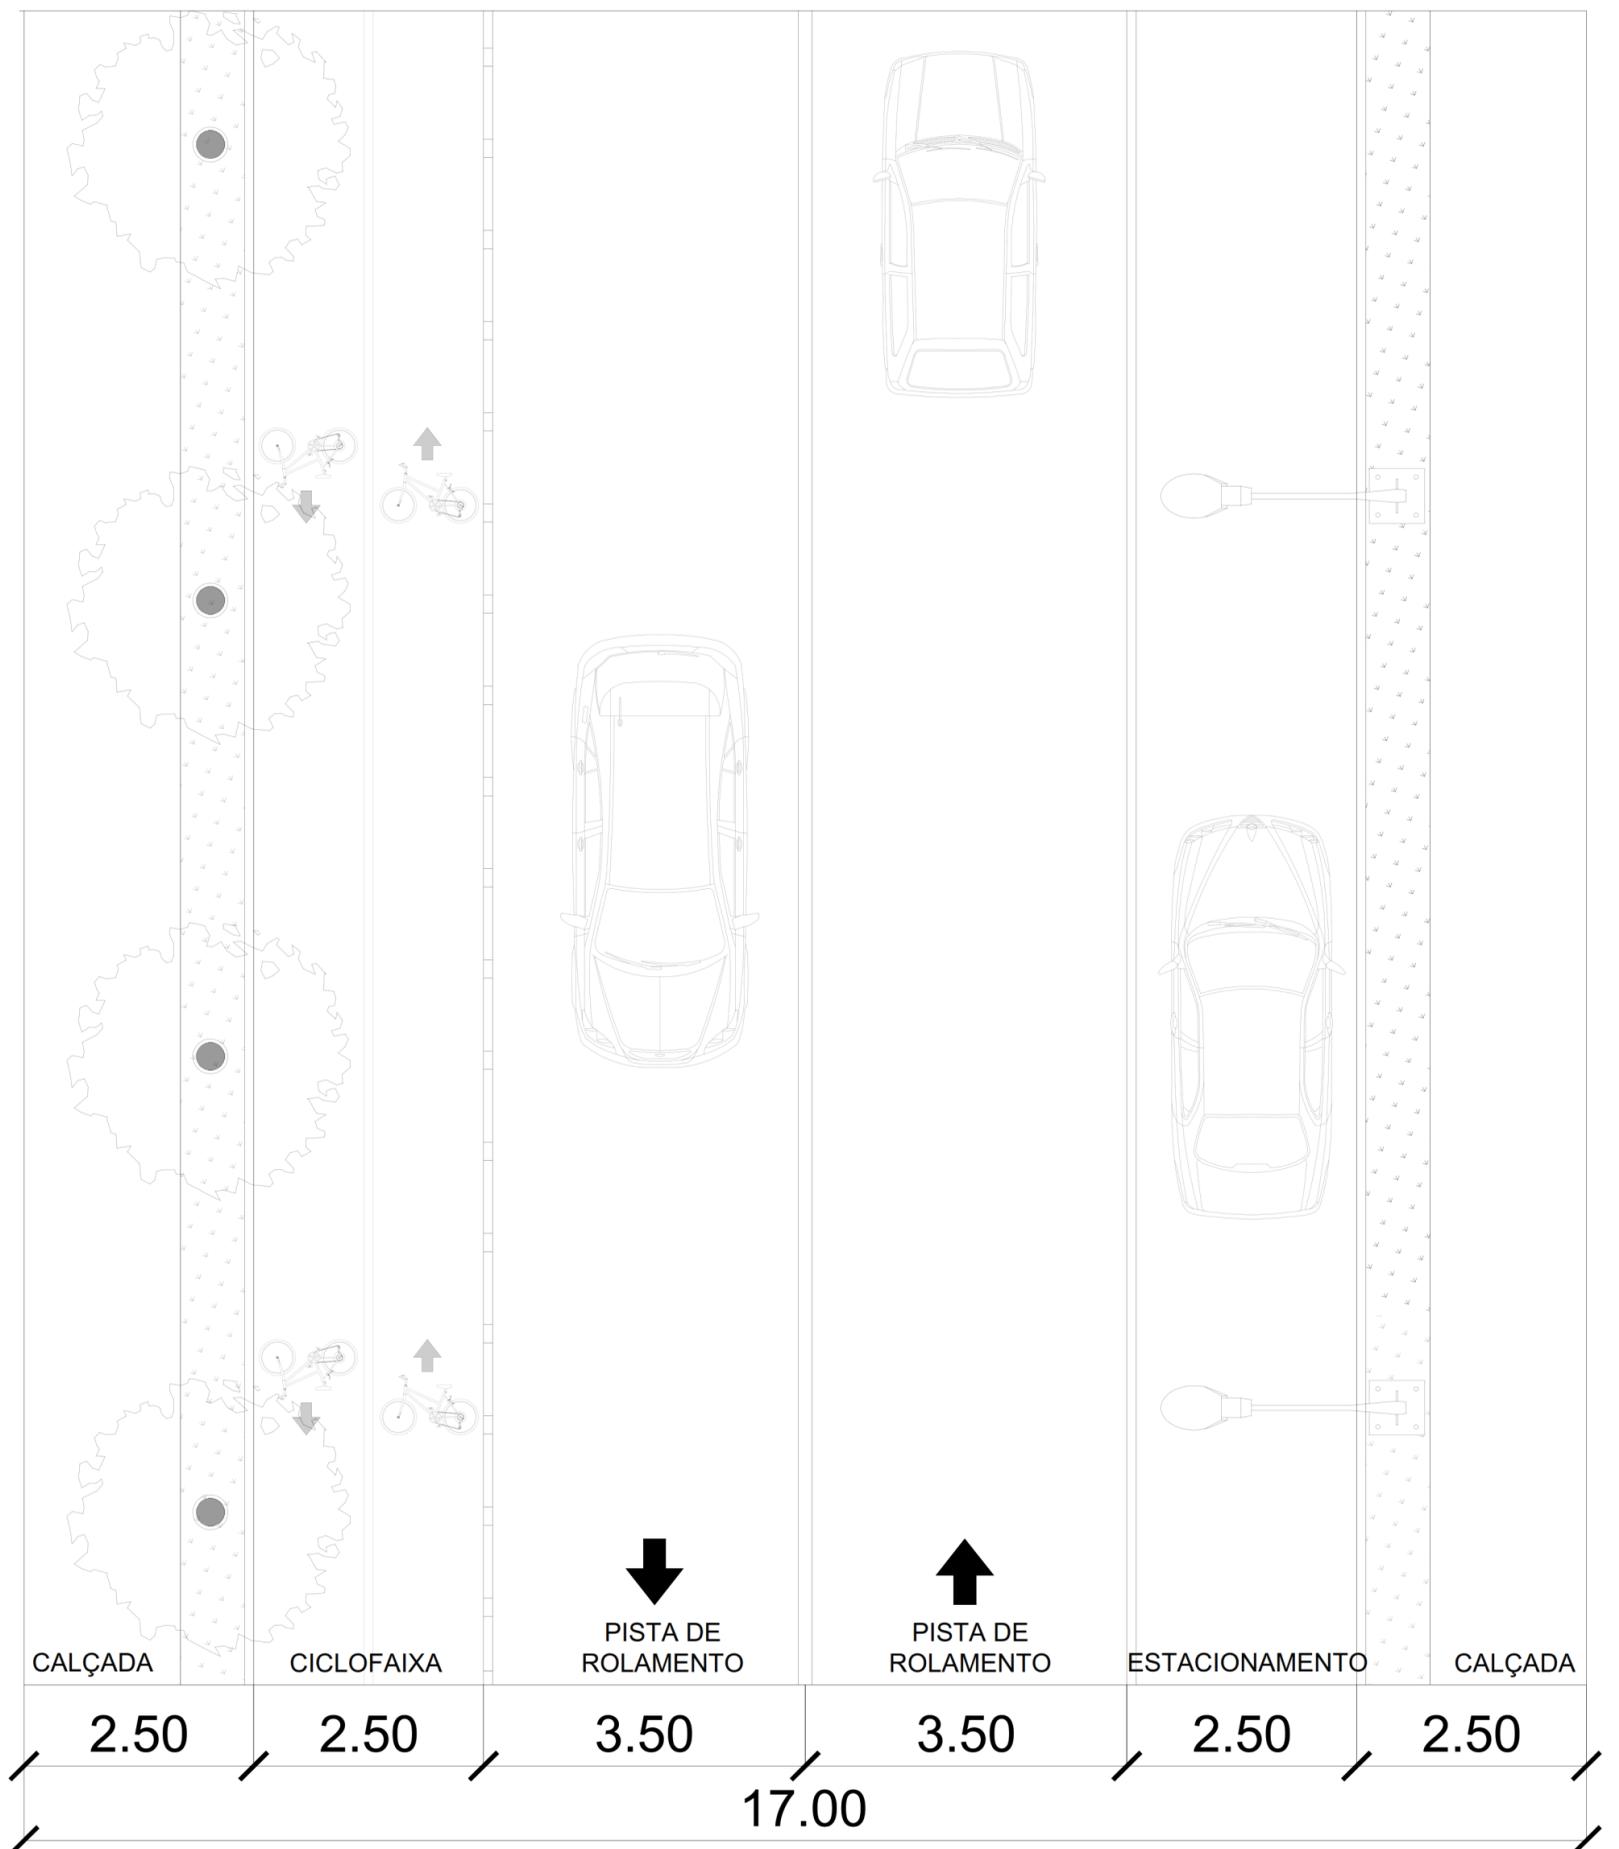



VIA ARTERIAL

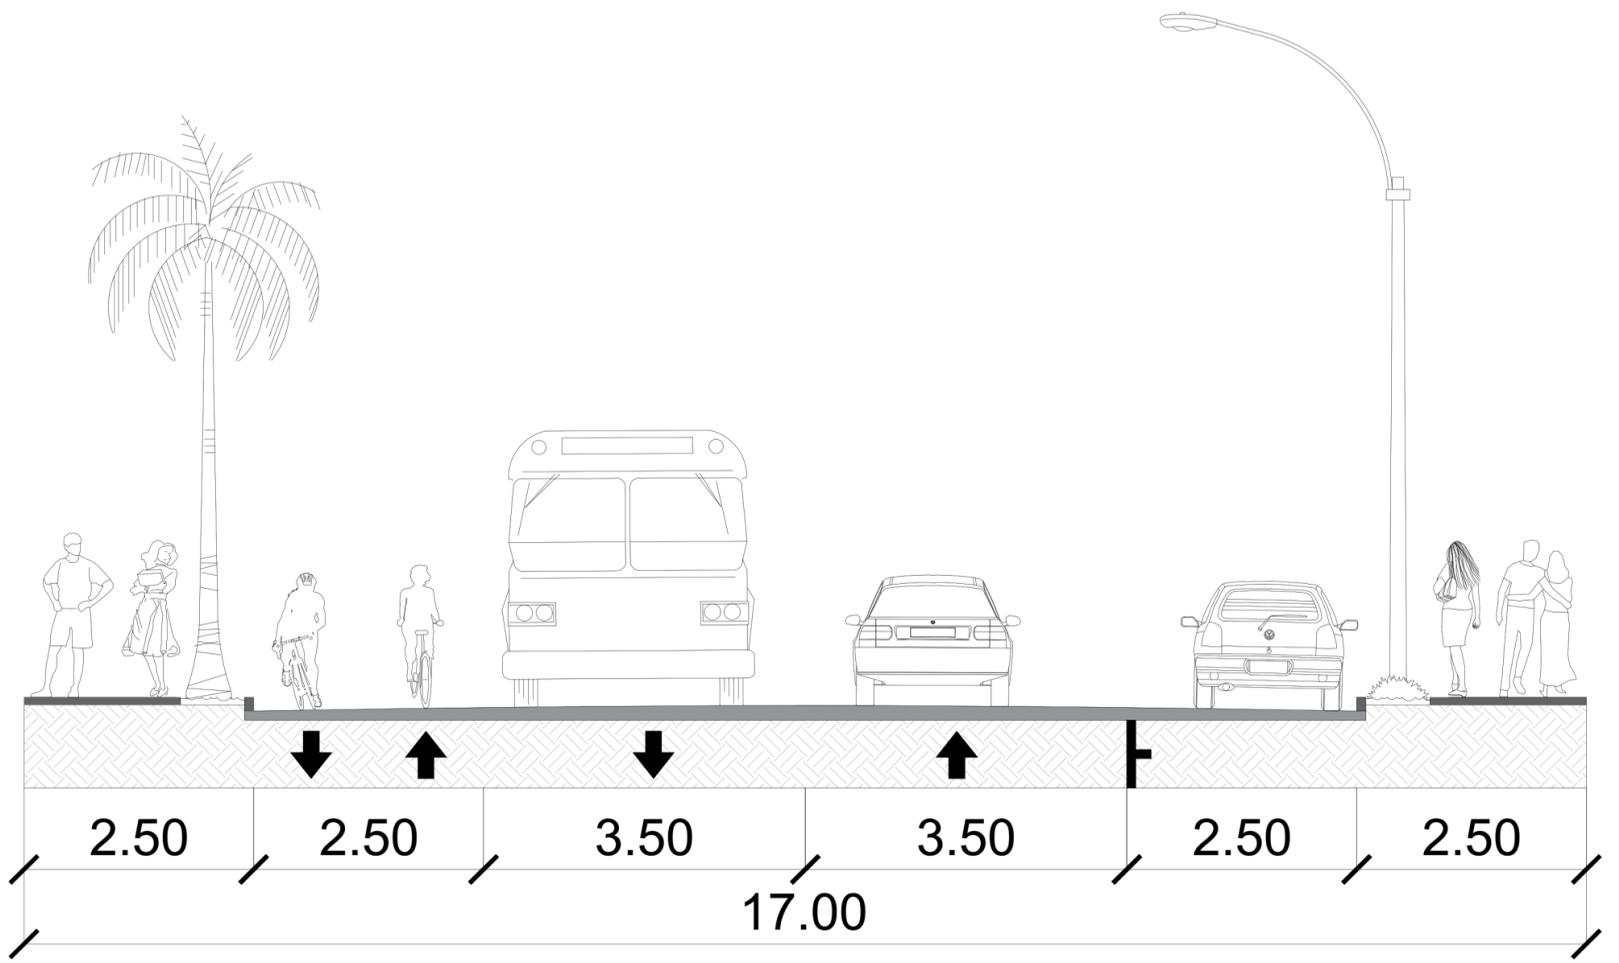

# VIA COLETORA

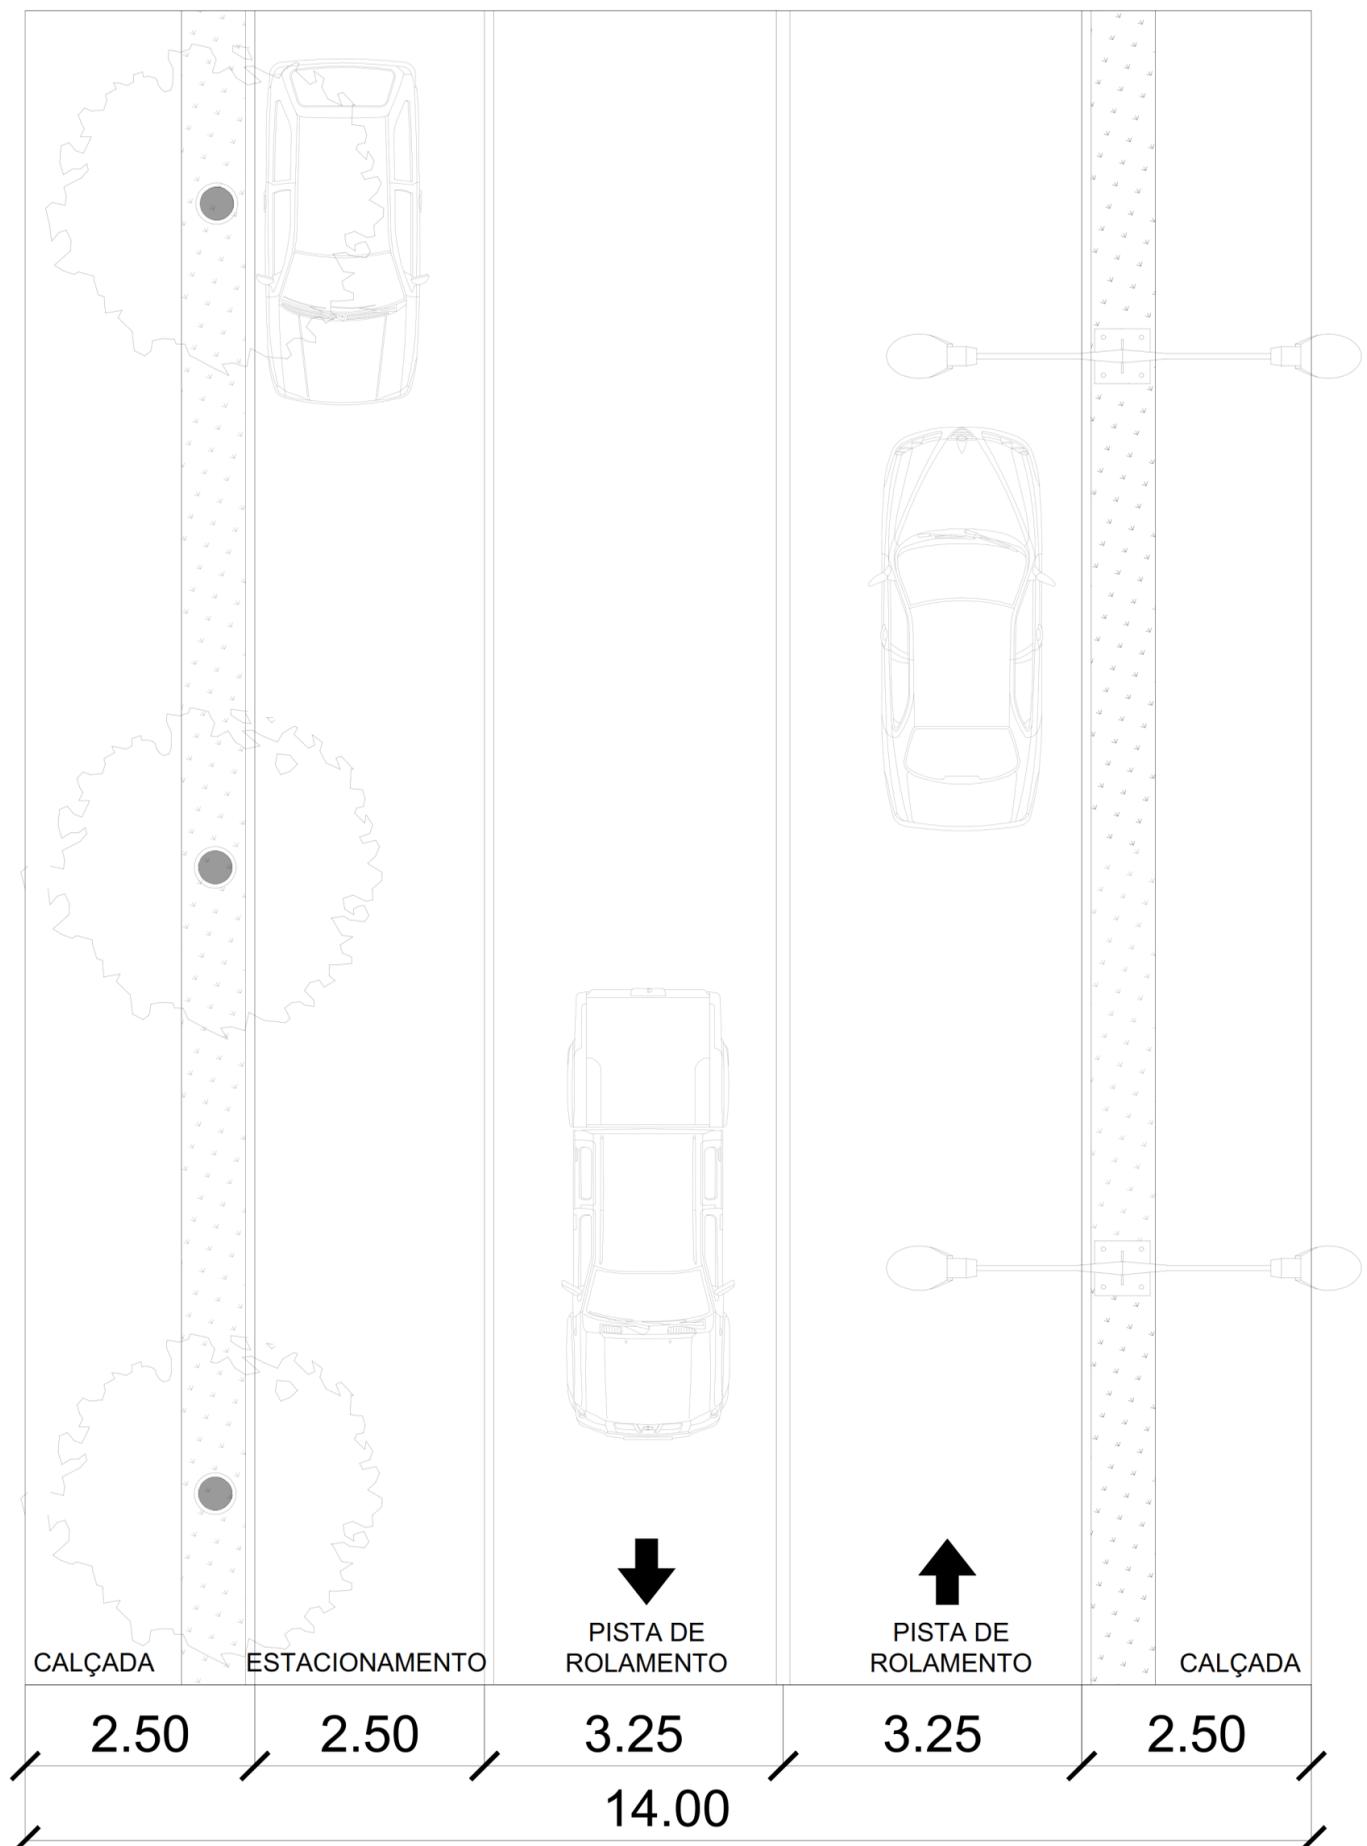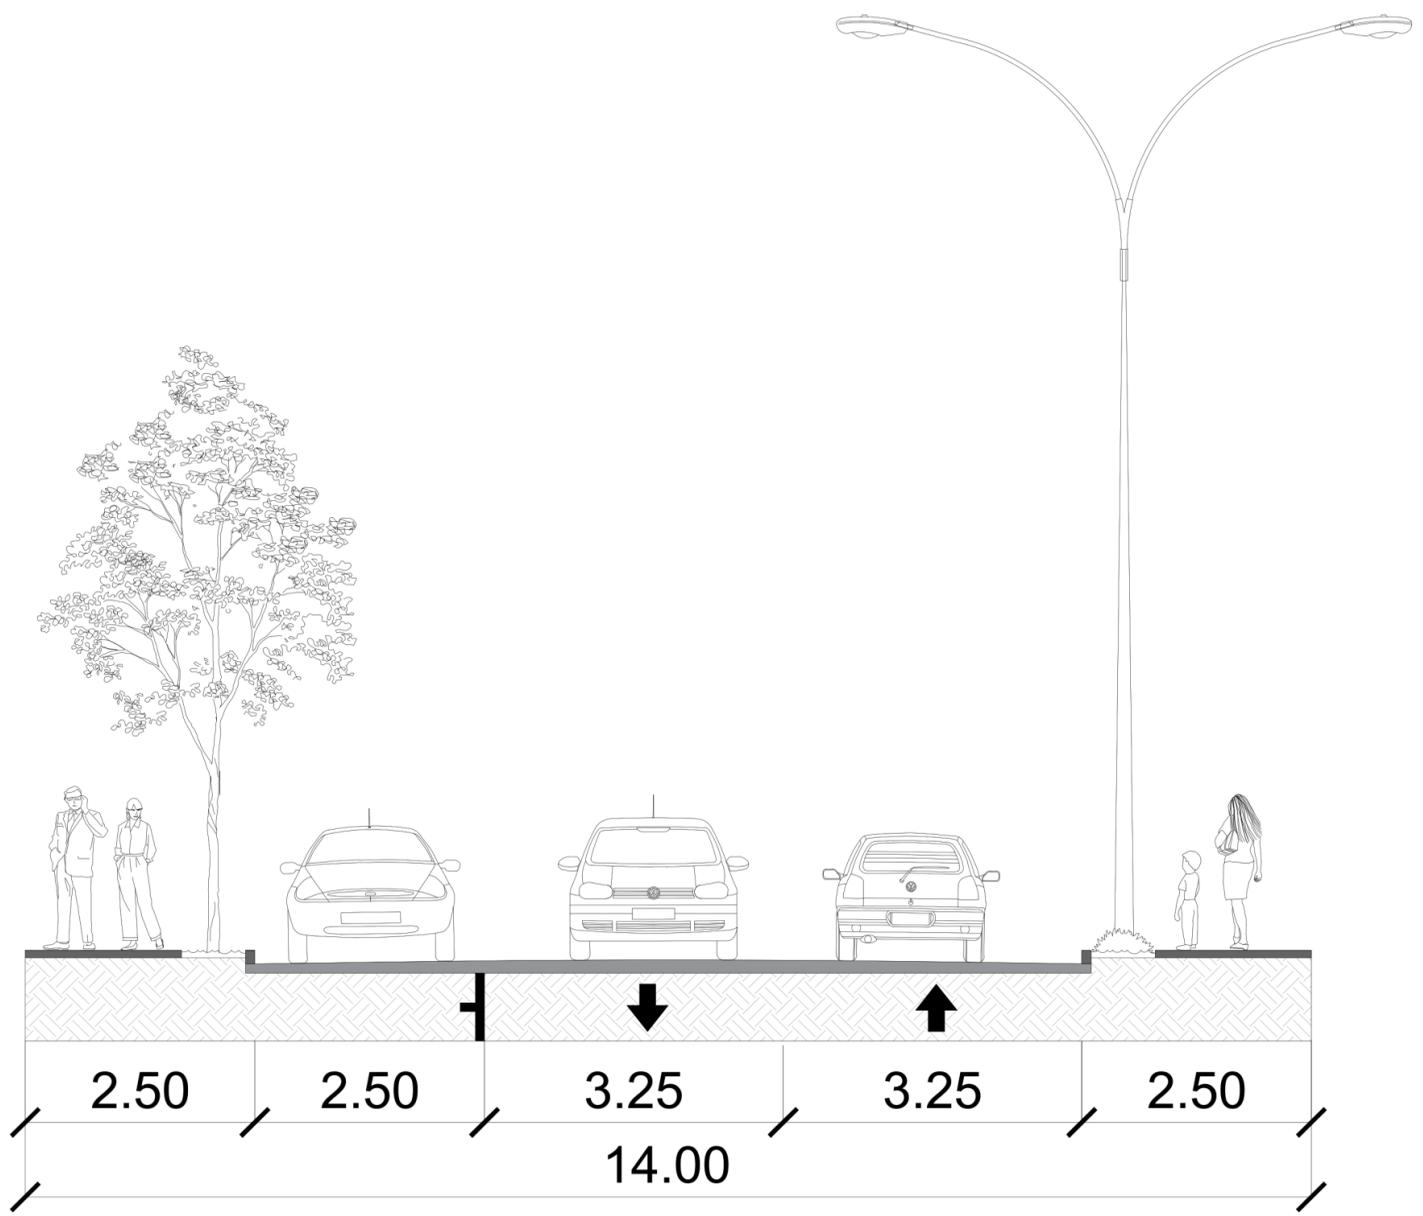

VIA LOCAL (A)

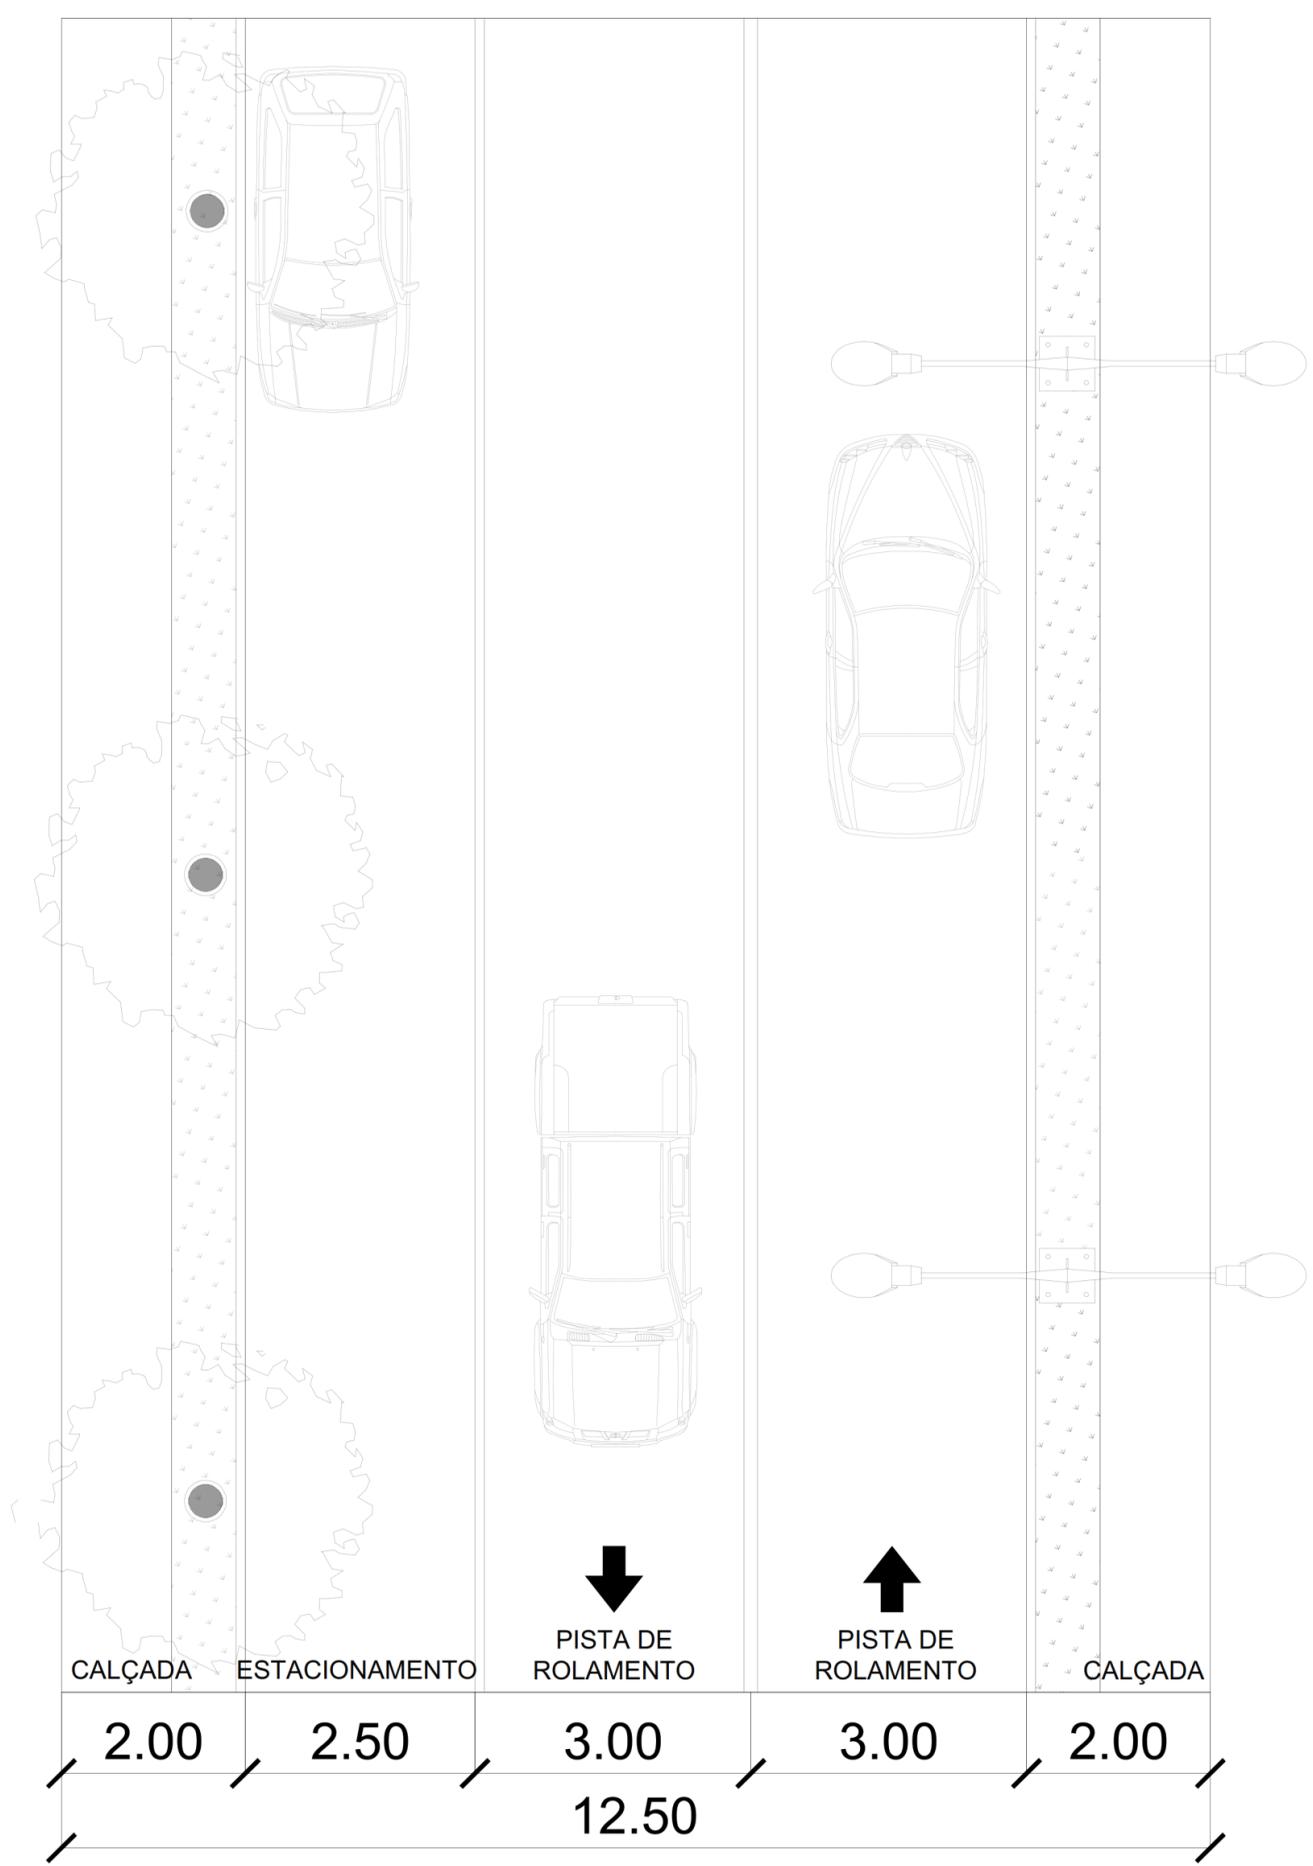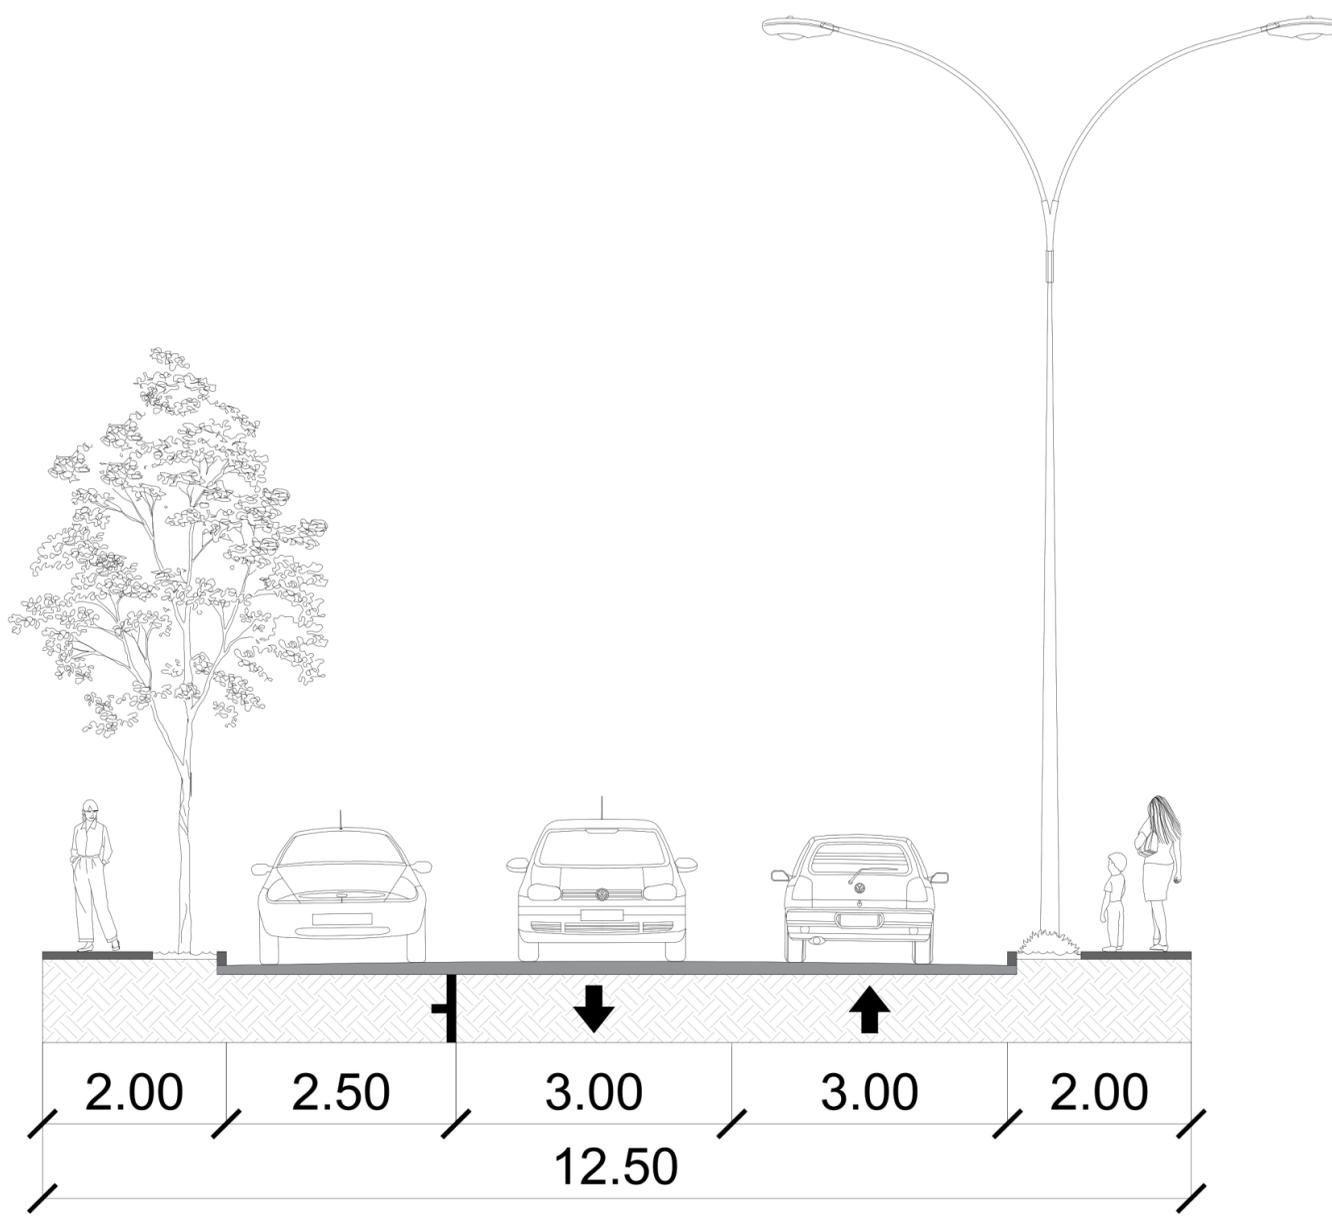

**VIA LOCAL (B)**